



First Floor Plan
1/4"=1'-0"

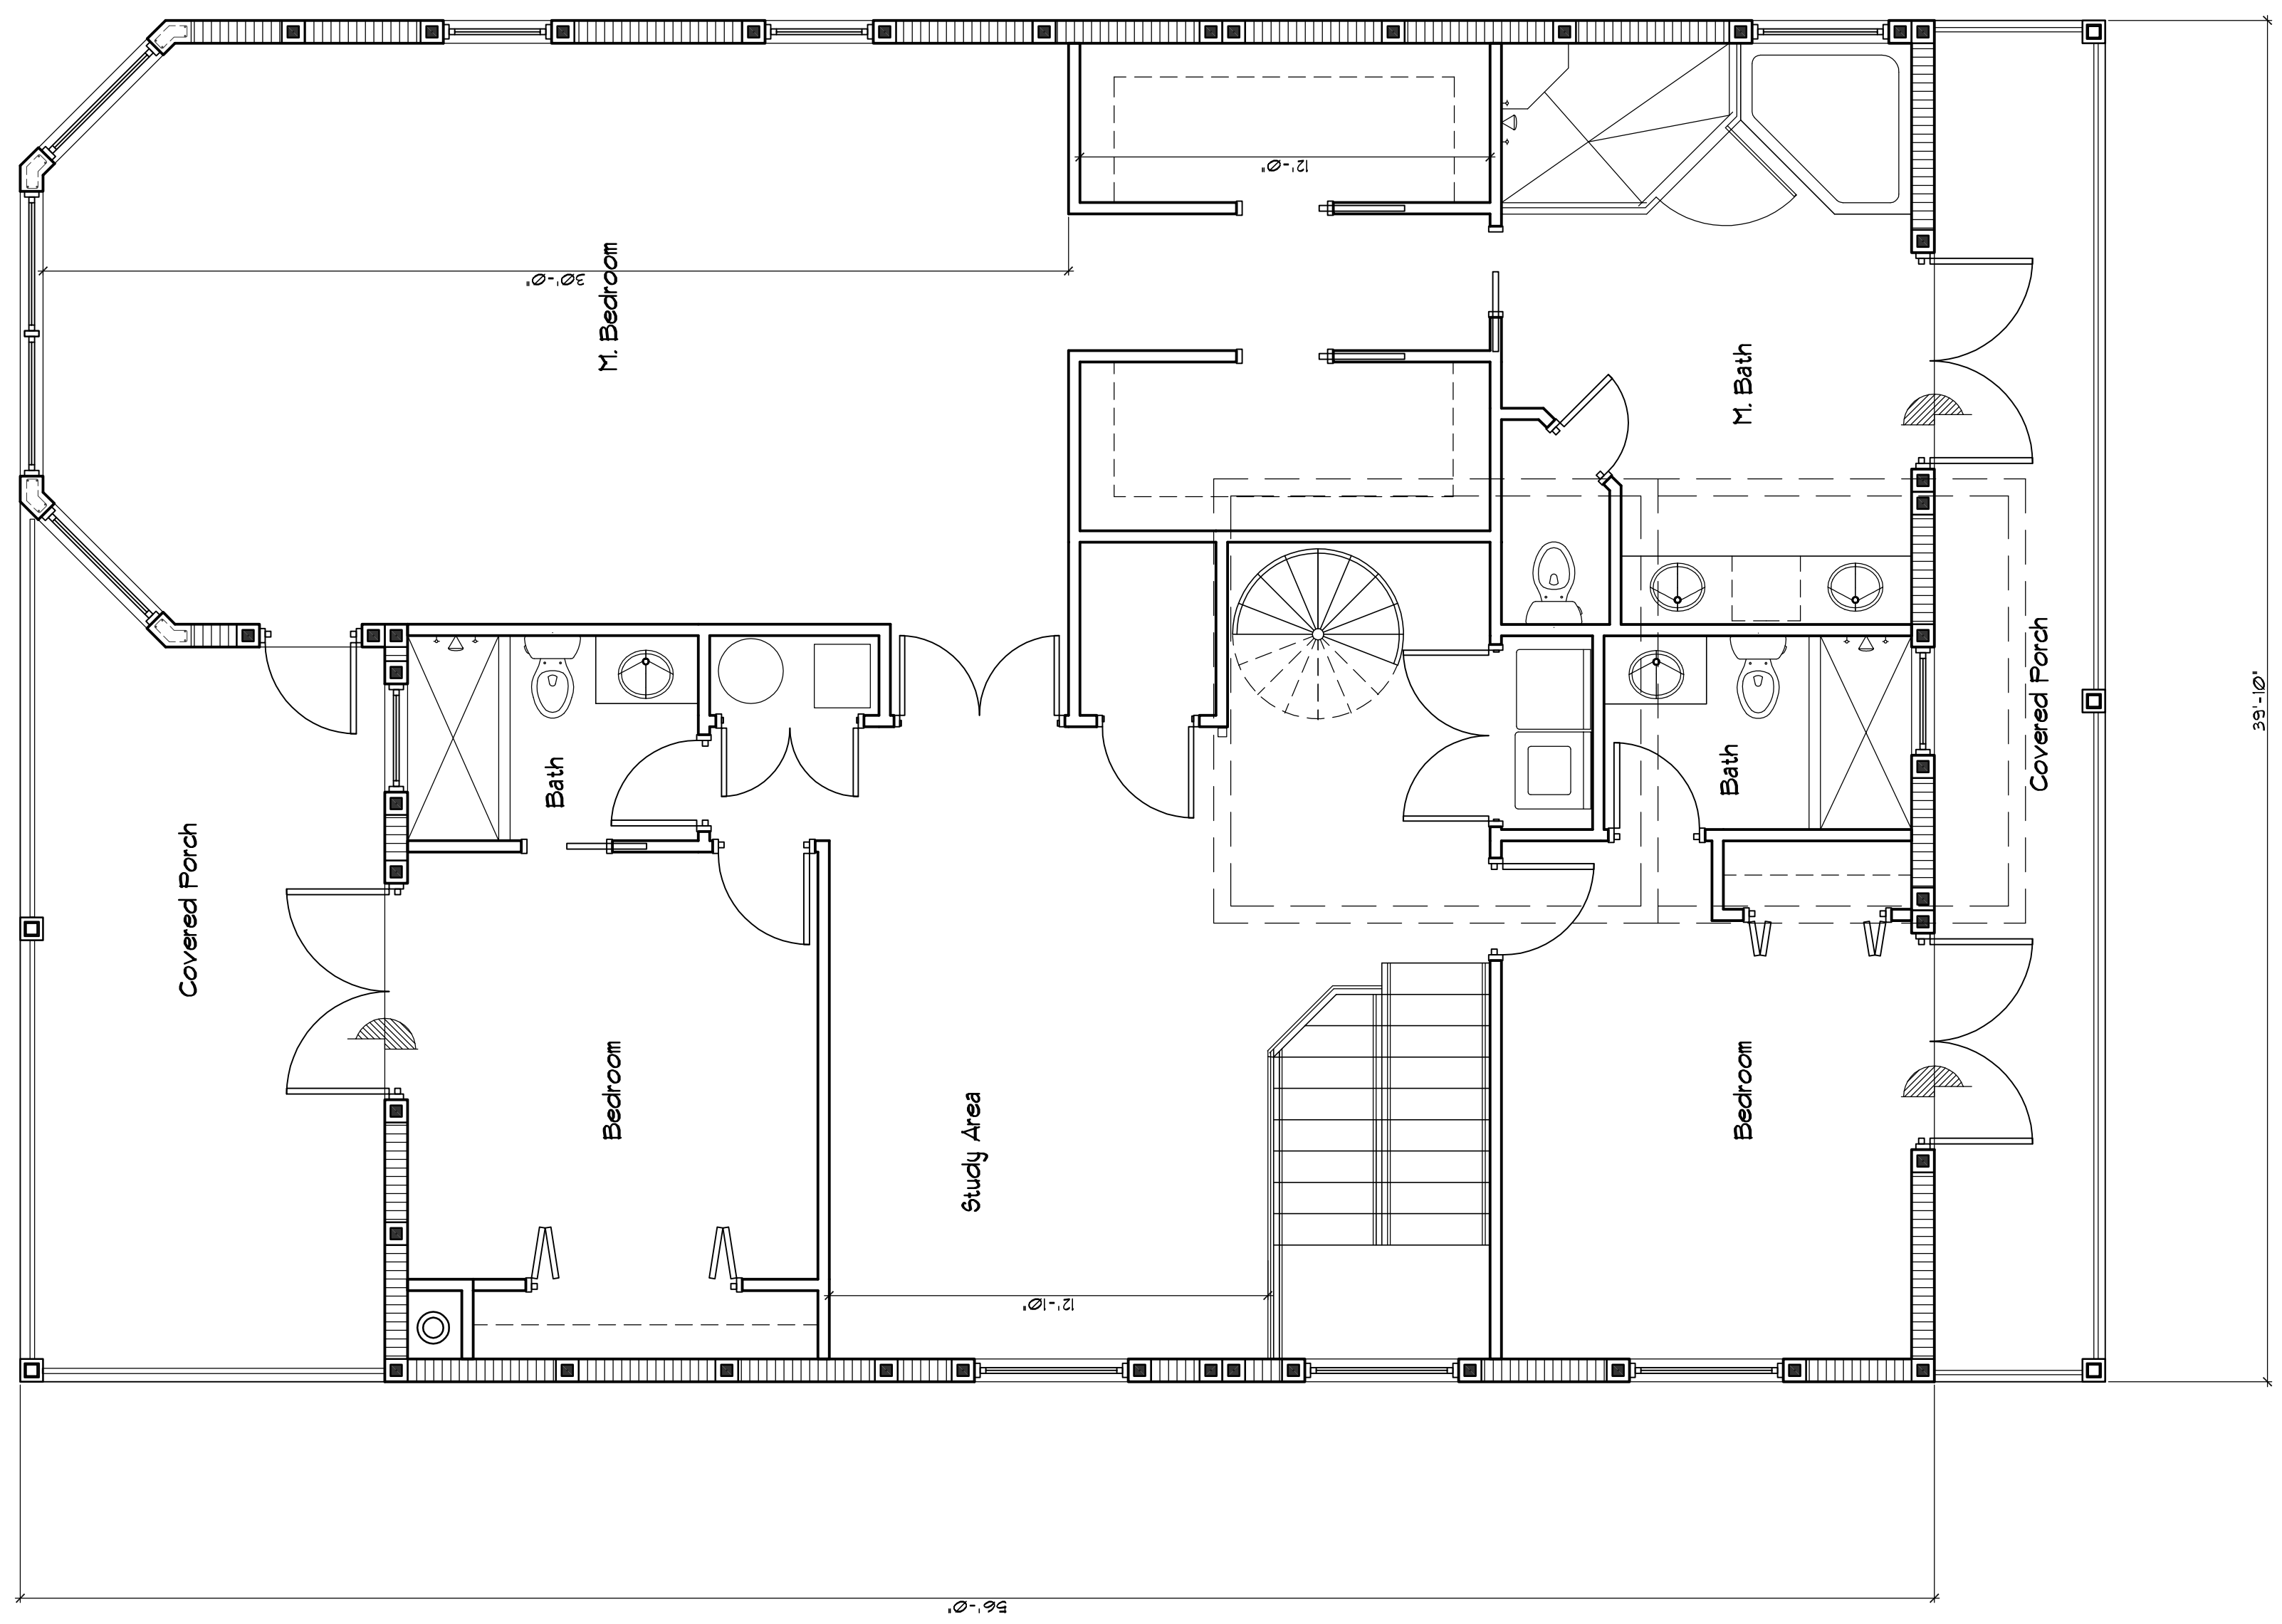

Second Floor Plan
1/4"=1'-0"

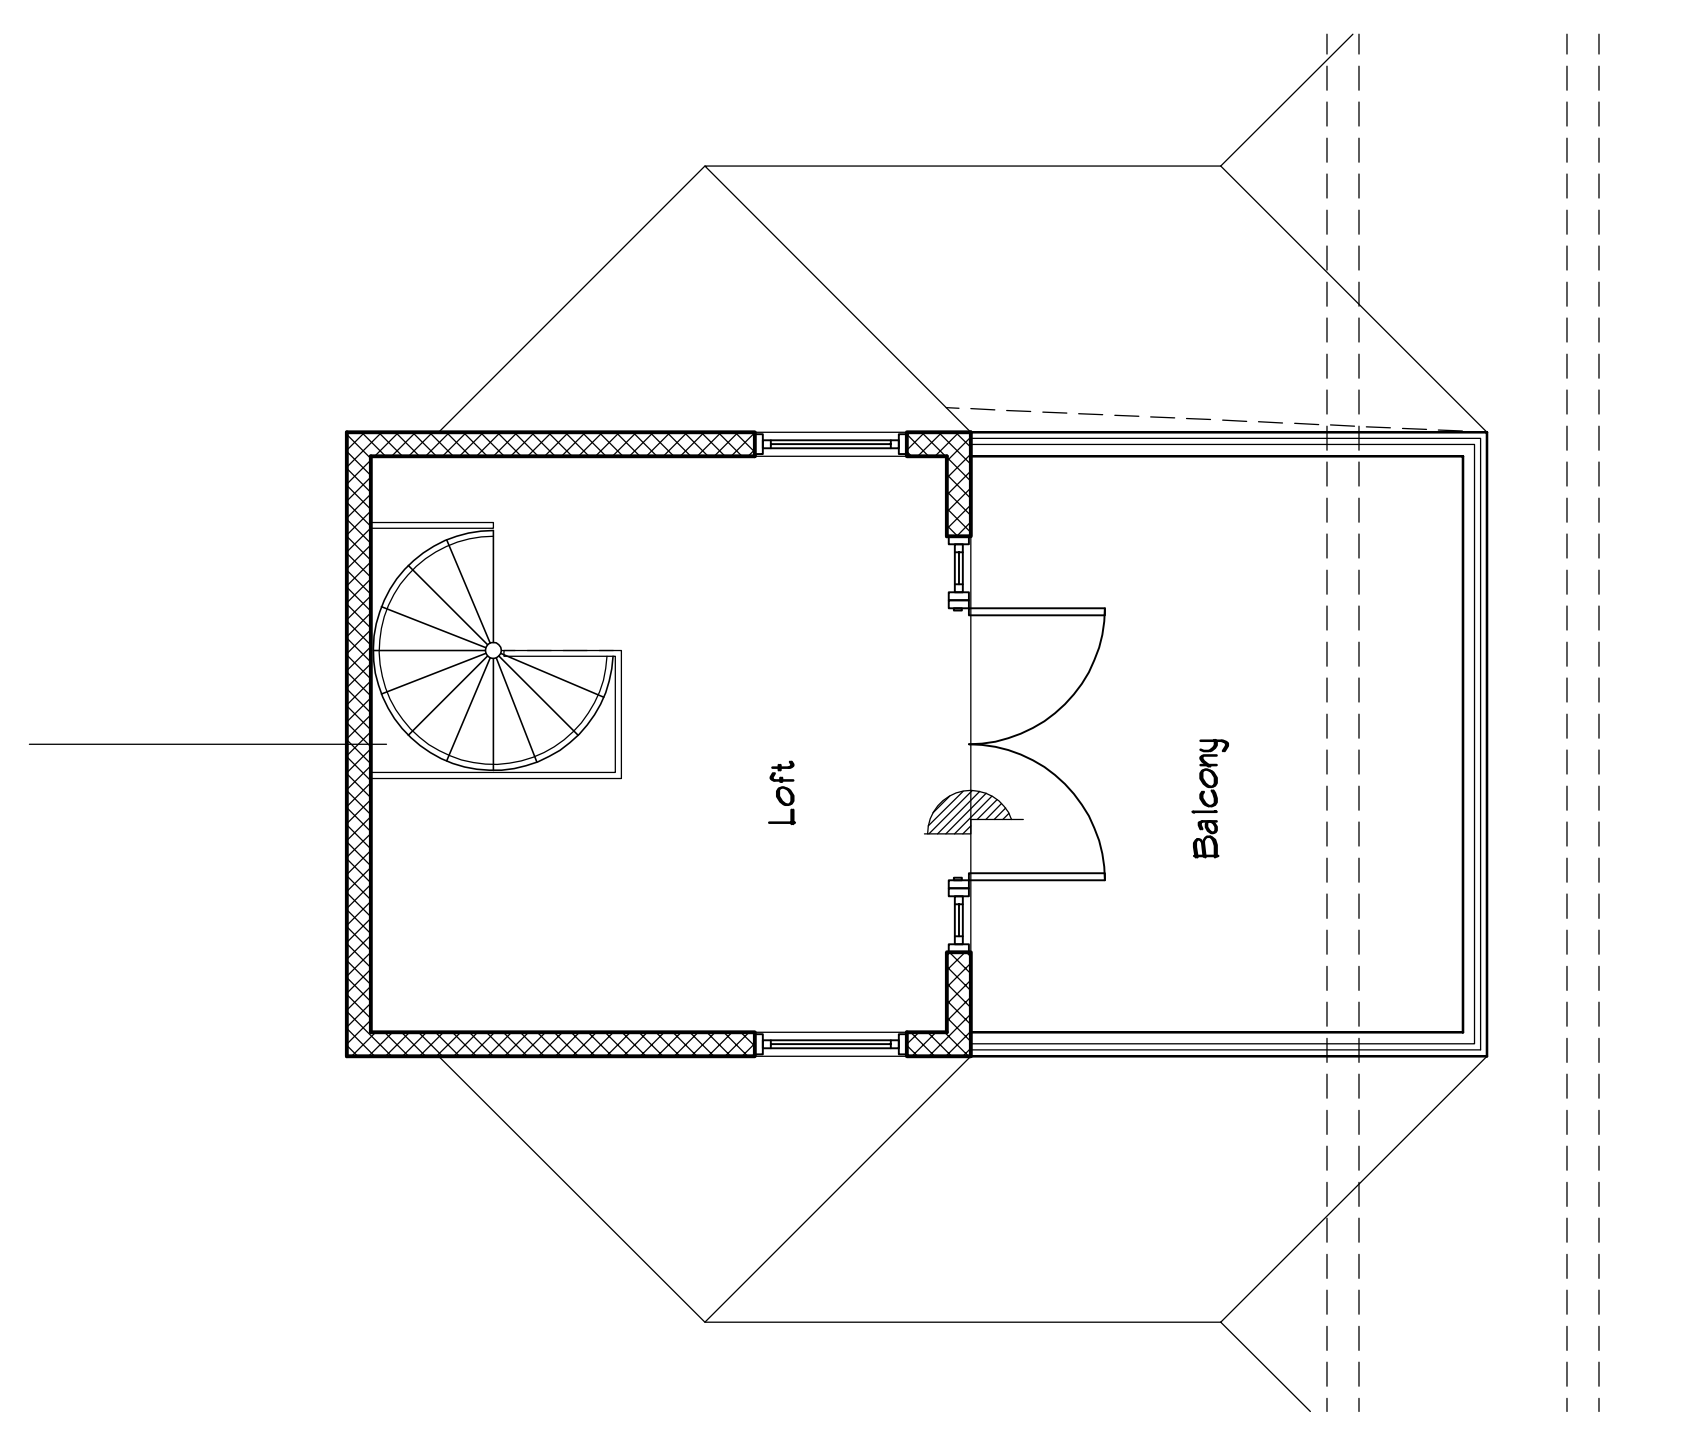

Third Floor Plan
1/4"=1'-0"